



2,402 UNSTAIRS

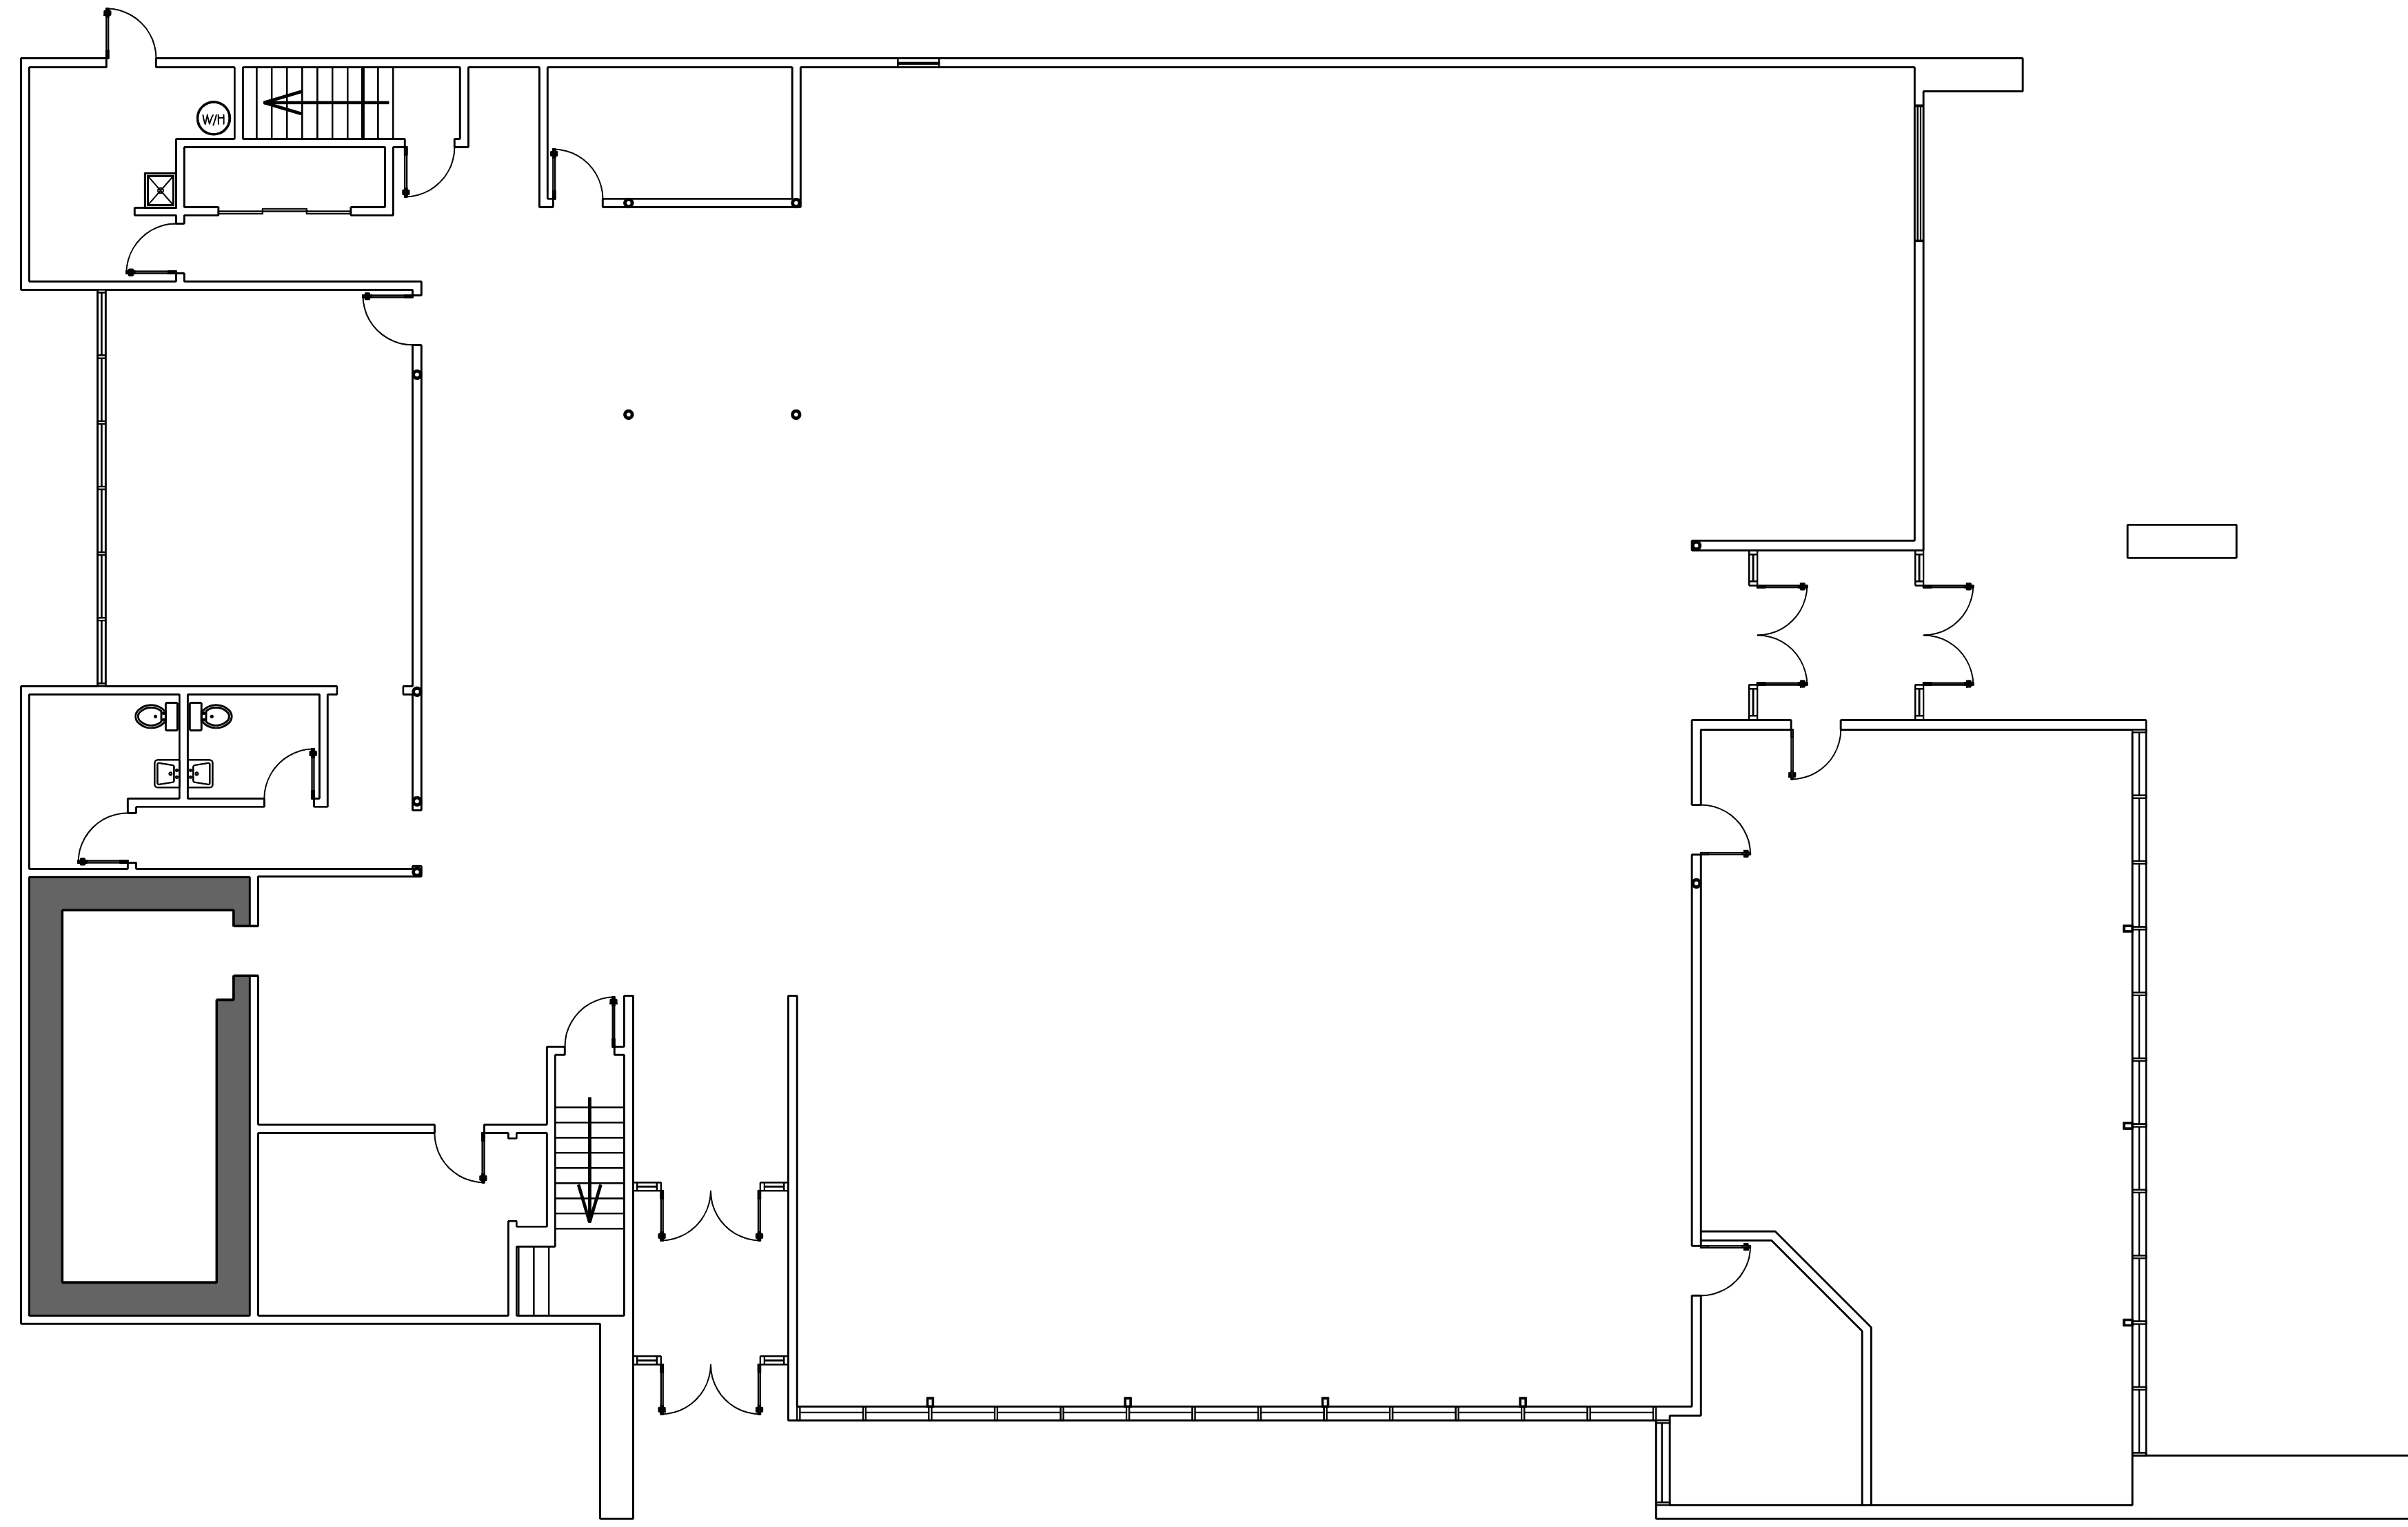

9857 SF DOWNSTAIRS

Revisions By

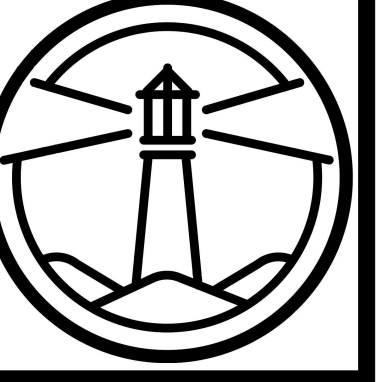

Owner:
 DESERT RIVERS INVESTMENTS LLC
 LIGHTHOUSE CHURCH
 57155 29 PALMS HWY
 YUCCA VALLEY, CA 92284-2931
 APN: 0595-371-15-0000

DESIGN CONCEPTS
 DRAFTING AND DESIGN SERVICE
 57445 29 Palms Hwy., Suite 304
 Yucca Valley, CA 92284
 Phone (760) 365-8742
 Email: design.online@venzon.net





DRAWN
 BRIAN T. DIEBOLT
 CHECKED
 DATE
 06/24/24
 SCALE
 1/8" = 1'-0"
 JOB NUMBER
 LIGHTHOUSE CHURCH
 SHEET #

2




EXTERIOR PAINT COLORS PROPOSED:

 - 
 BEHR ULTRA PURE WHITE®
 PPU 18-06
 LRV 94
 R 248 G 248 B 242
- 
 BEHR DARK ASH
 770F-5
 LRV 15
 R 106 G 109 B 109



Revisions	By

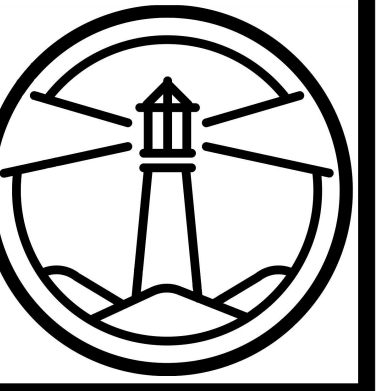

Owner: DESERT RIVERS INVESTMENTS LLC
 Lighthouse Church
 57155 29 Palms Hwy
 Yucca Valley, CA 92284-2931
 APN: 0595-371-15-0000

DESIGN CONCEPTS
 DRAFTING AND DESIGN SERVICE
 57445 29 Palms Hwy., Suite 304
 Yucca Valley, CA 92284
 Phone (760) 365-8742
 Email: design.online@venzon.net



DRAWN BY
 BRIAN T. DIEBOLT
 CHECKED BY
 DATE
 12/8/24
 SCALE
 1" = 20'
 JOB NUMBER
 LIGHTHOUSE CHURCH
 SHEET #


5

OF 5 SHEETS



LEFT ELEVATION
(EAST)

** SIGNAGE UNDER SEPARATE PERMIT **
NOT PART OF THIS APPROVAL

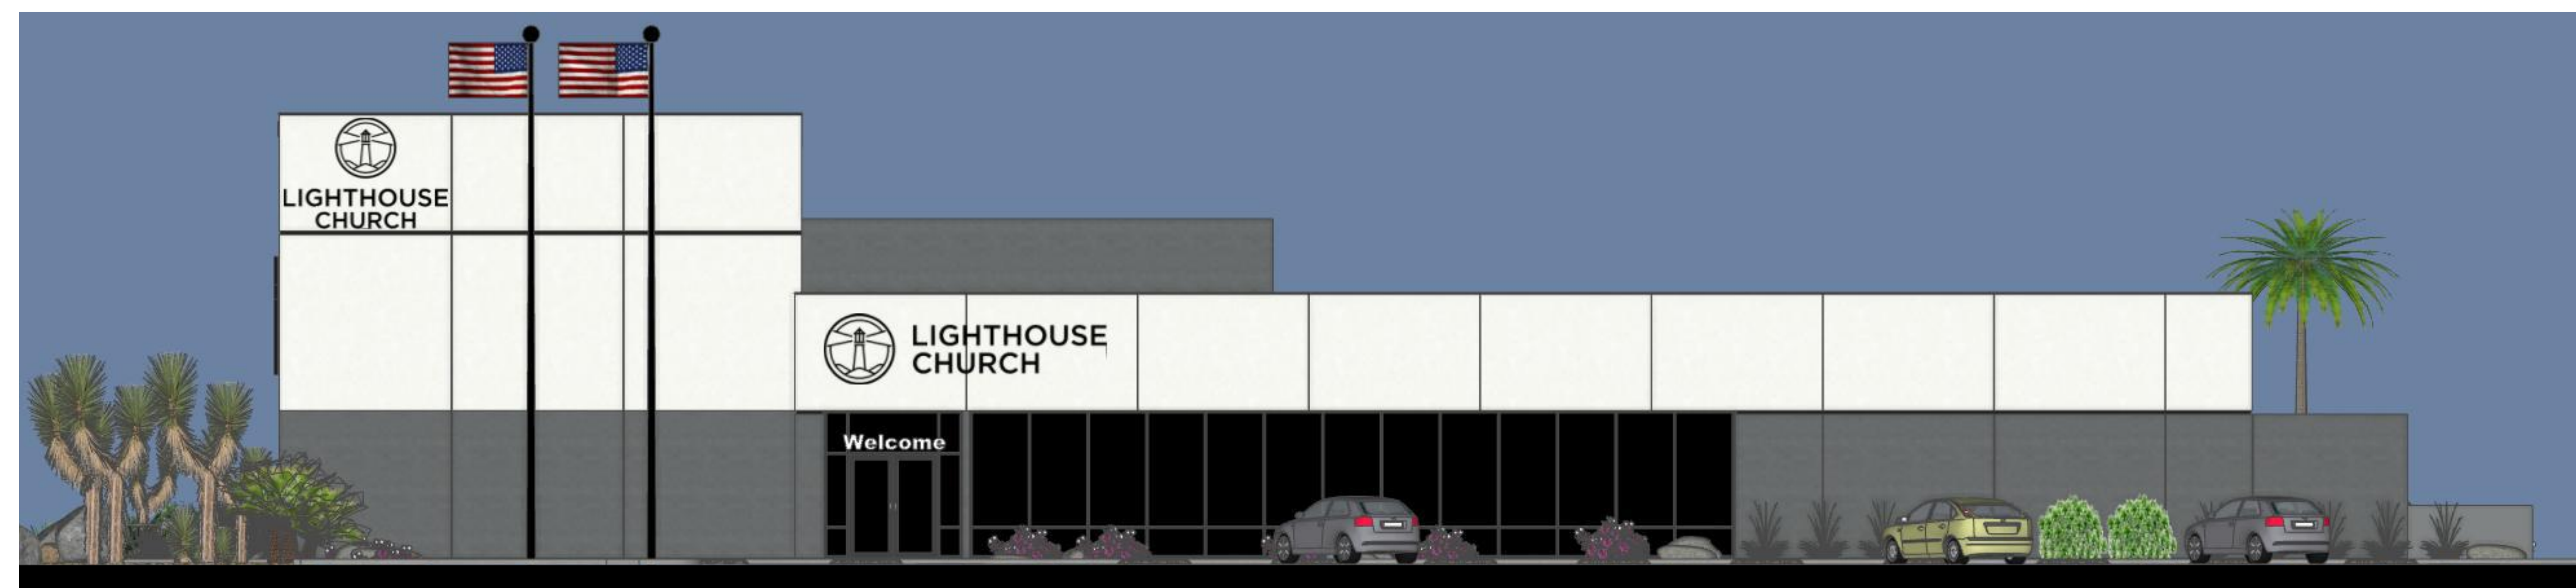

RIGHT ELEVATION
(WEST)




REAR ELEVATION
(SOUTH)

** SIGNAGE UNDER SEPARATE PERMIT **
NOT PART OF THIS APPROVAL

EXTERIOR PAINT COLORS PROPOSED:


- BEHR ULTRA PURE WHITE®
PPU 18-06
LRV 94
R 248 G 248 B 242
- BEHR DARK ASH
770F-5
LRV 15
R 106 G 109 B 109

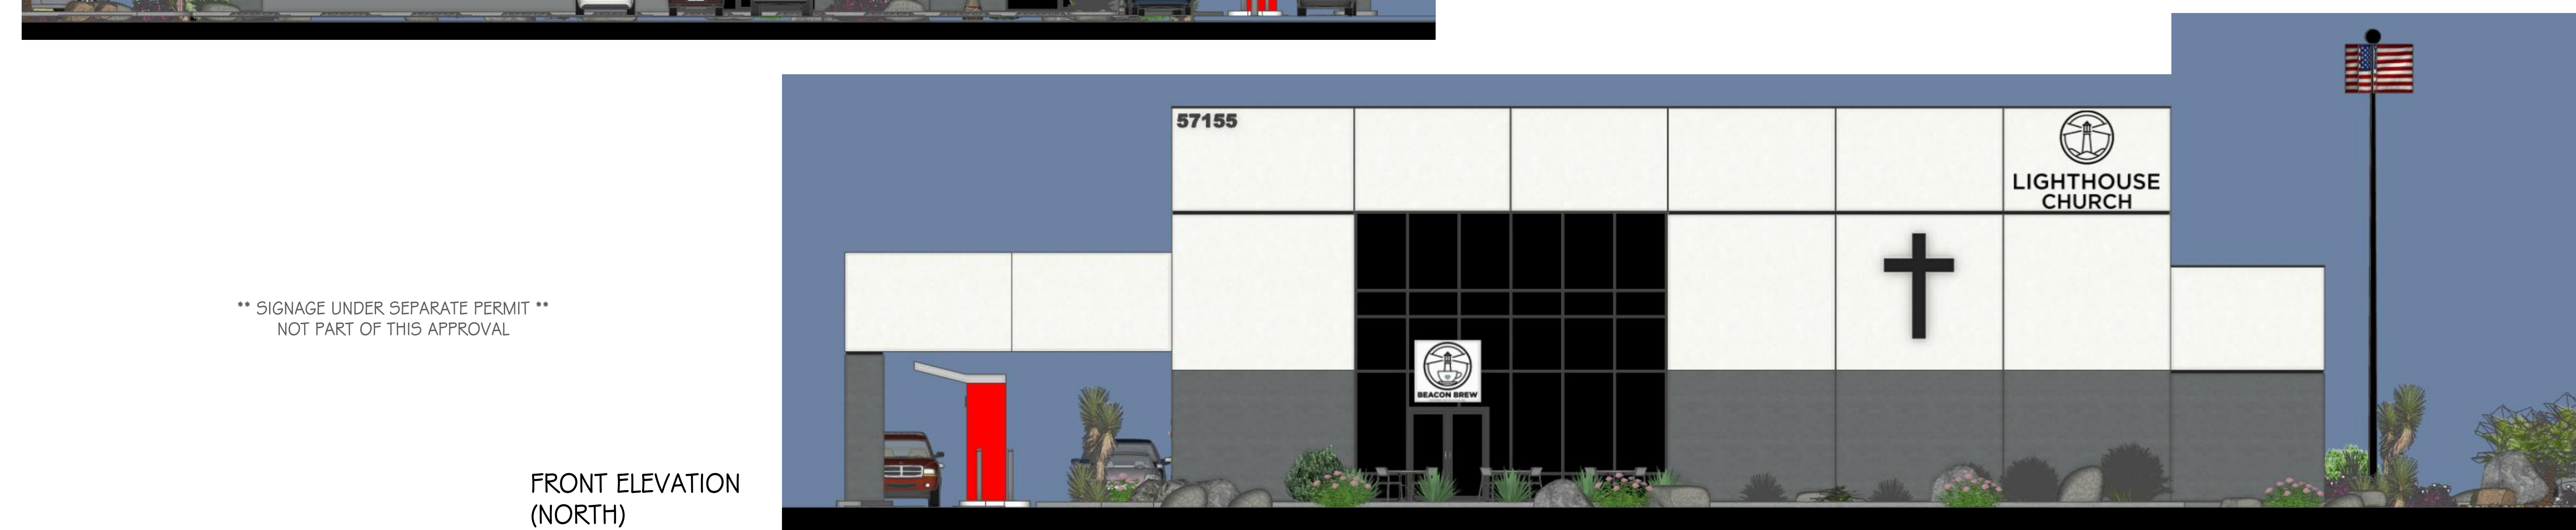

FRONT ELEVATION
(NORTH)

** SIGNAGE UNDER SEPARATE PERMIT **
NOT PART OF THIS APPROVAL

Revisions	By

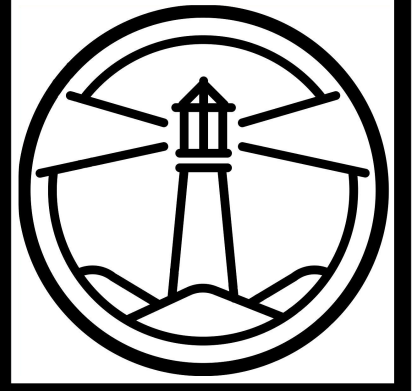

Owner: DESERT RIVERS INVESTMENTS LLC
Lighthouse Church
57155 29 Palms Hwy
Yucca Valley, CA 92284-2931
APN: 0595-371-15-0000

DESIGN CONCEPTS
DRAFTING AND DESIGN SERVICE
57445 29 Palms Hwy., Suite 304
Yucca Valley, CA 92284
Phone (760) 365-8742
Email: design.online@venzon.net



DRAWN BY
BRIAN T. DIEBOLT

CHECKED BY

DATE
12/8/24

SCALE
1/8" = 1'

JOB NUMBER
Lighthouse Church

SHEET #

6

OF 6 SHEETS