



01 SOUTH ELEVATION

A-104 SCALE: 1/4" = 1'-0"

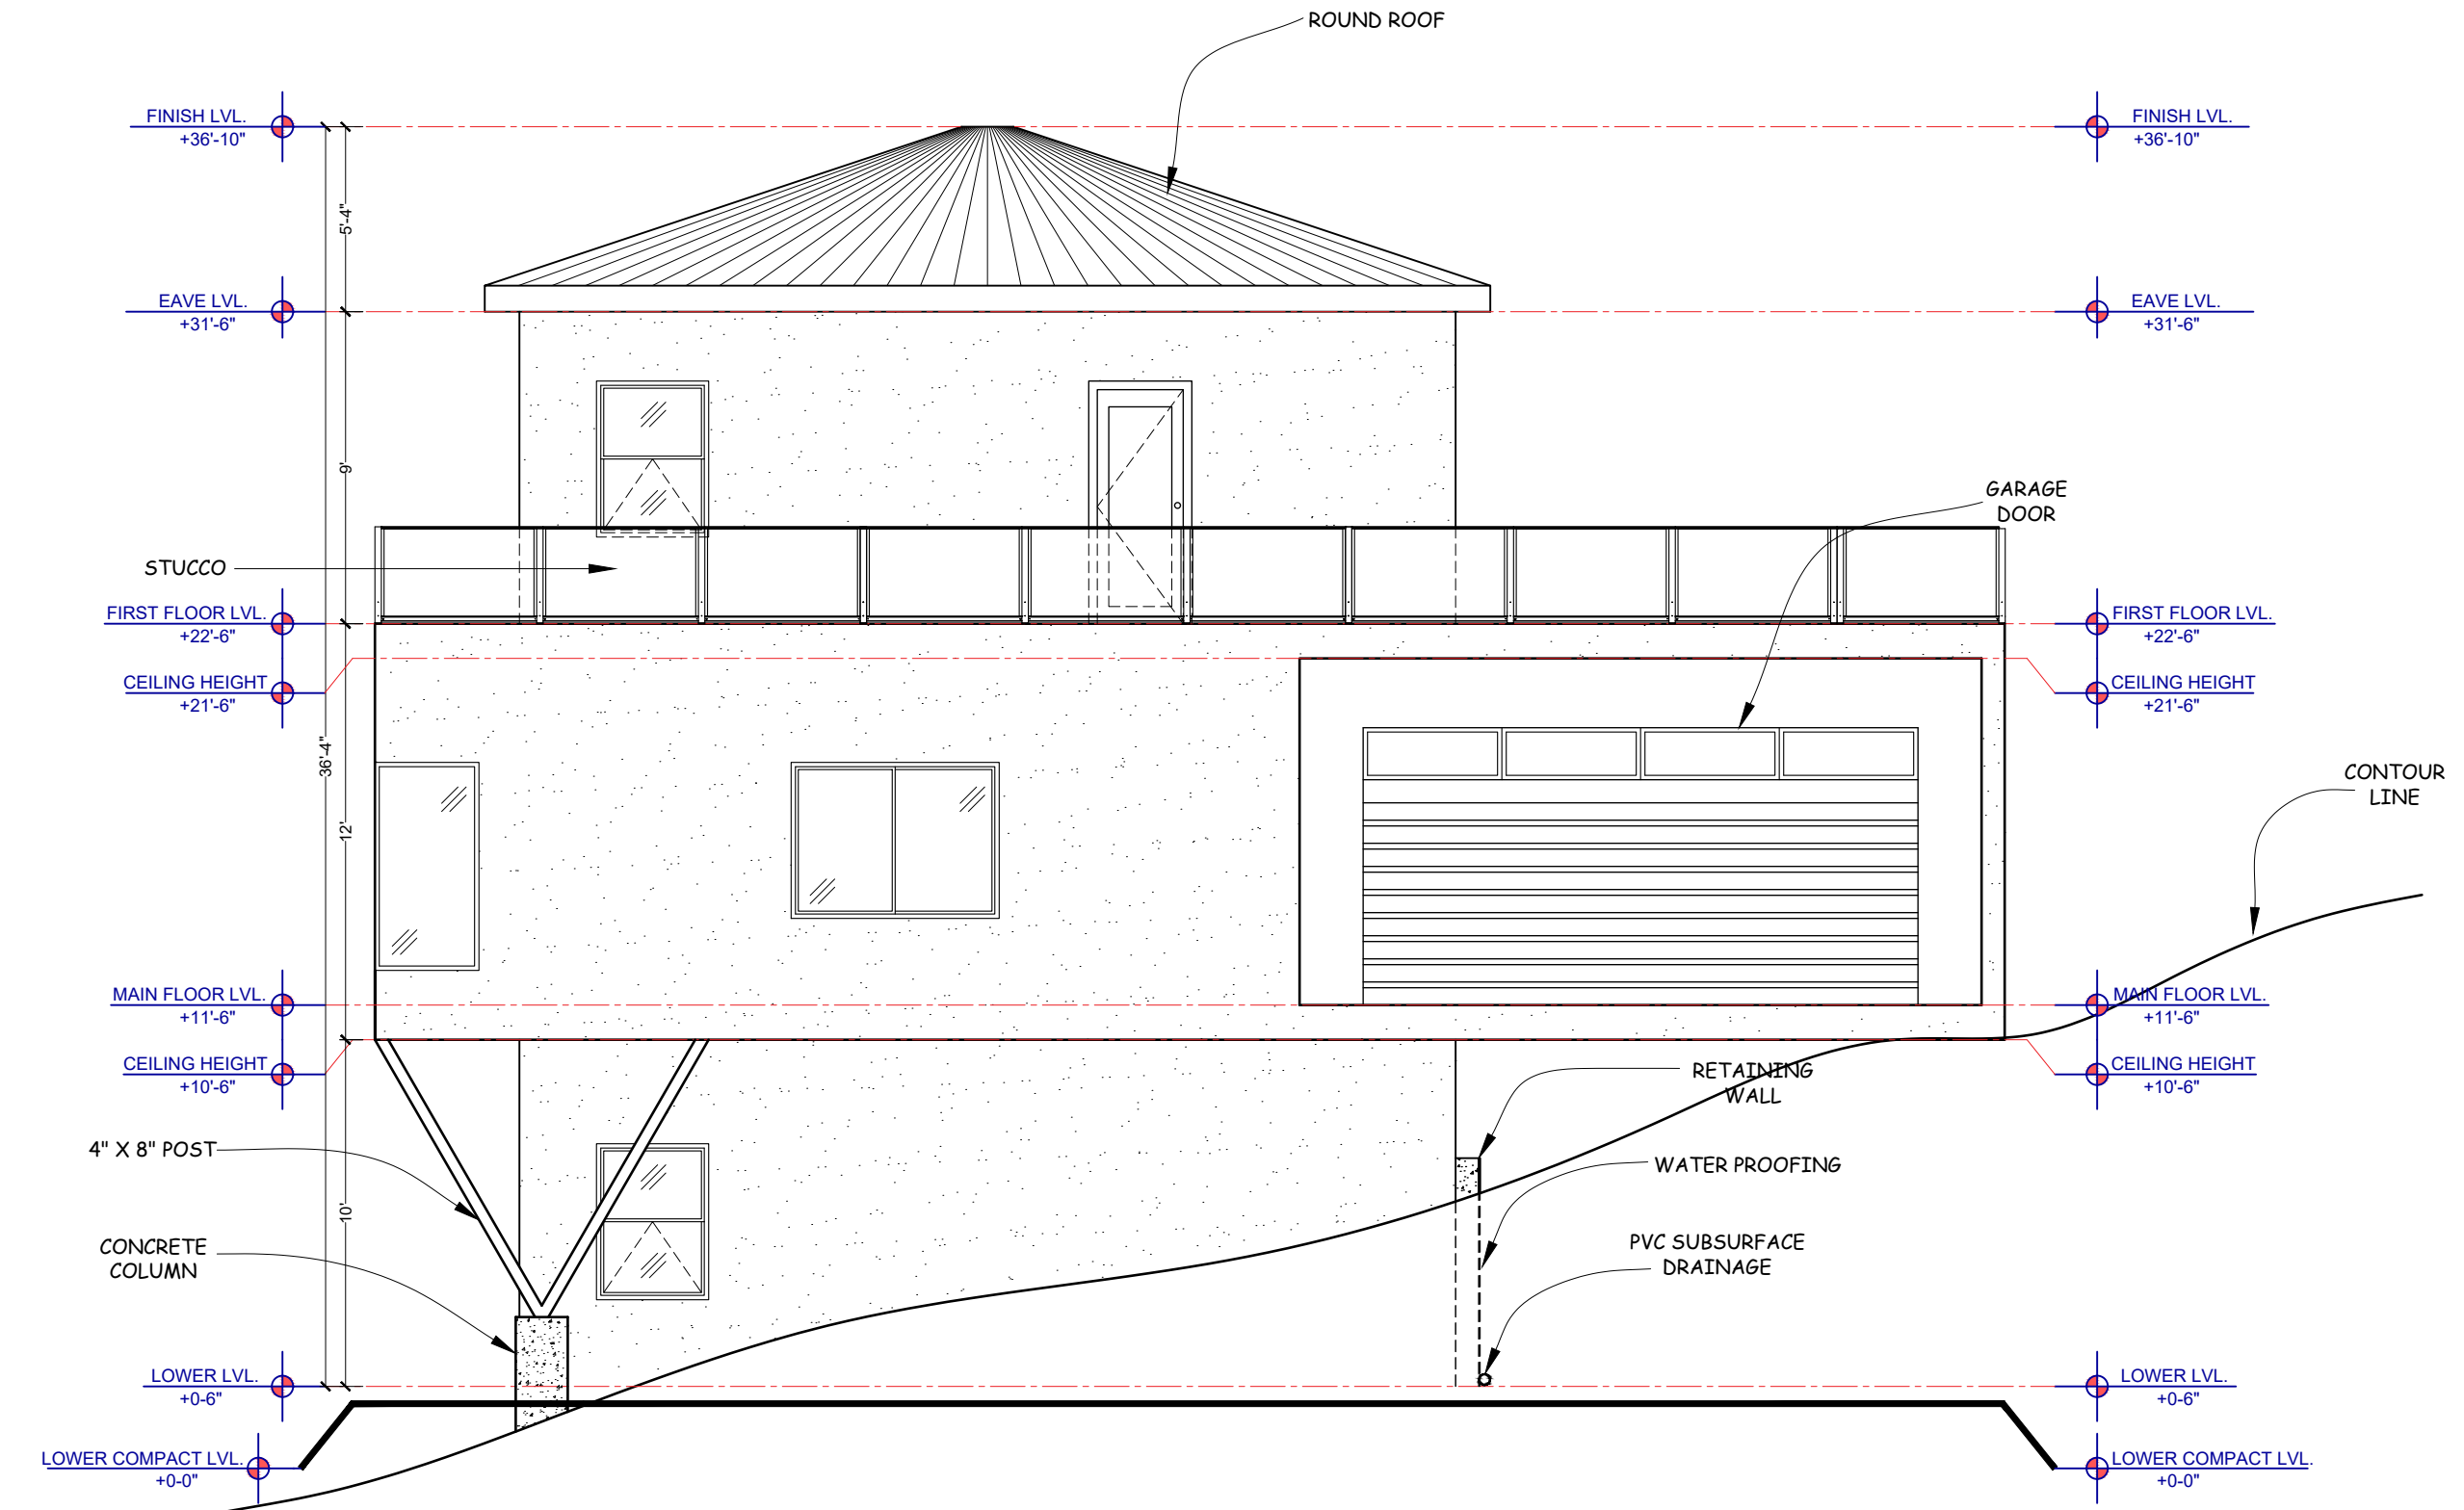


02 EAST ELEVATION

A-104 SCALE: 1/4" = 1'-0"

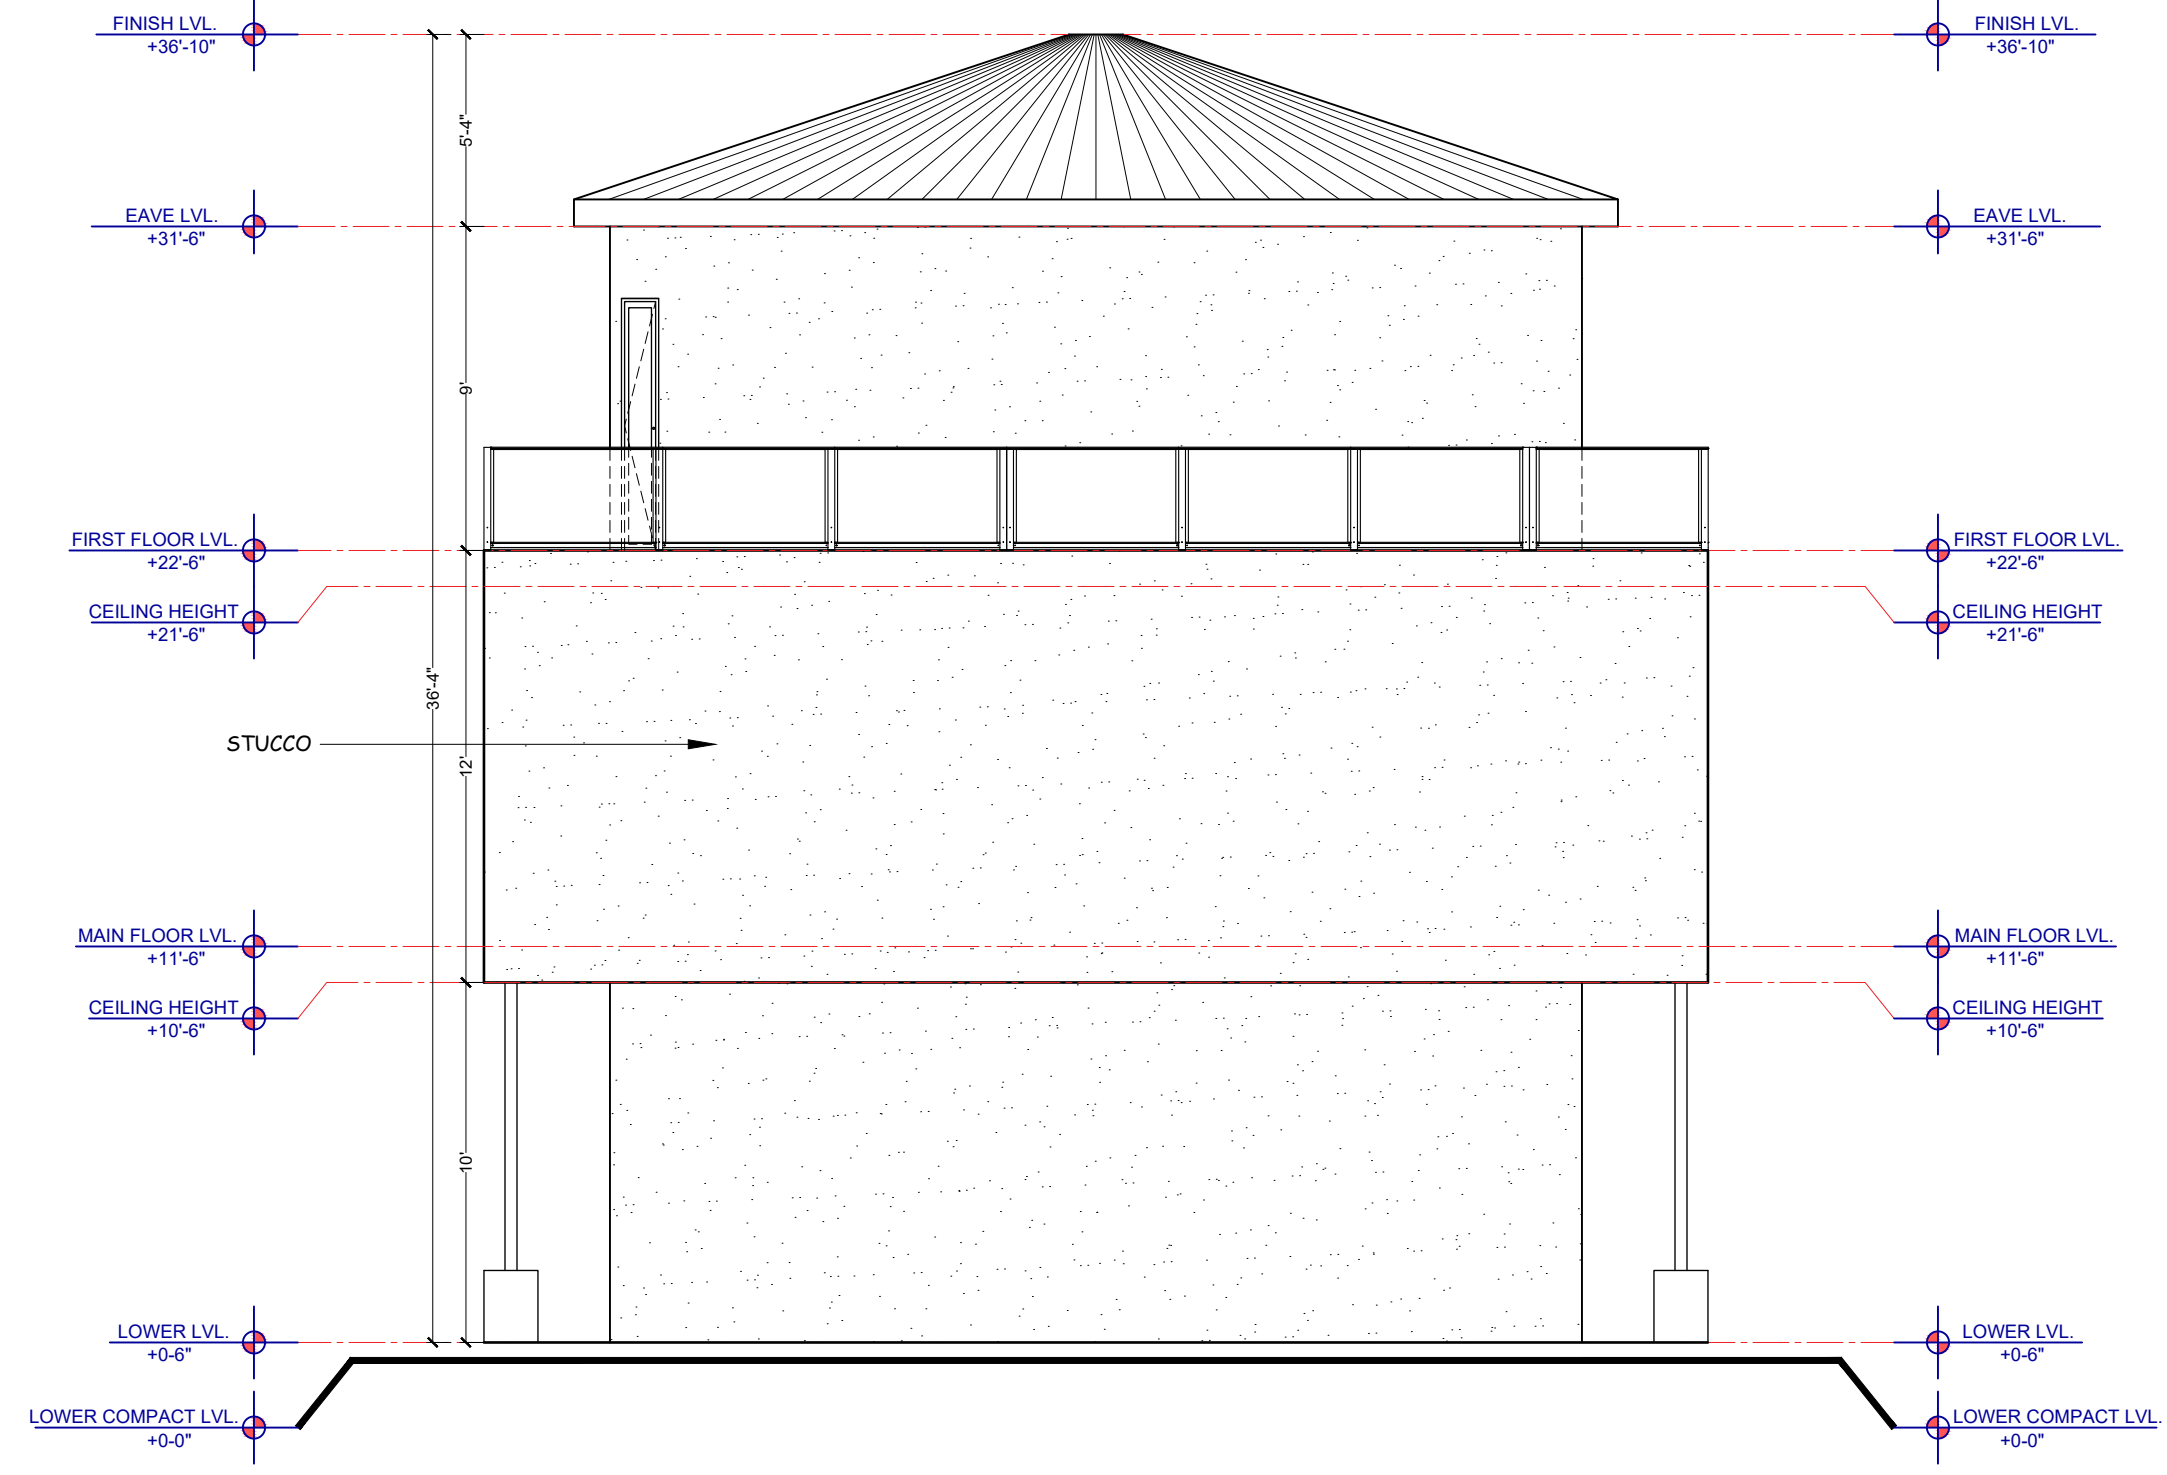

03 NORTH ELEVATION

A-104 SCALE: 1/4" = 1'-0"

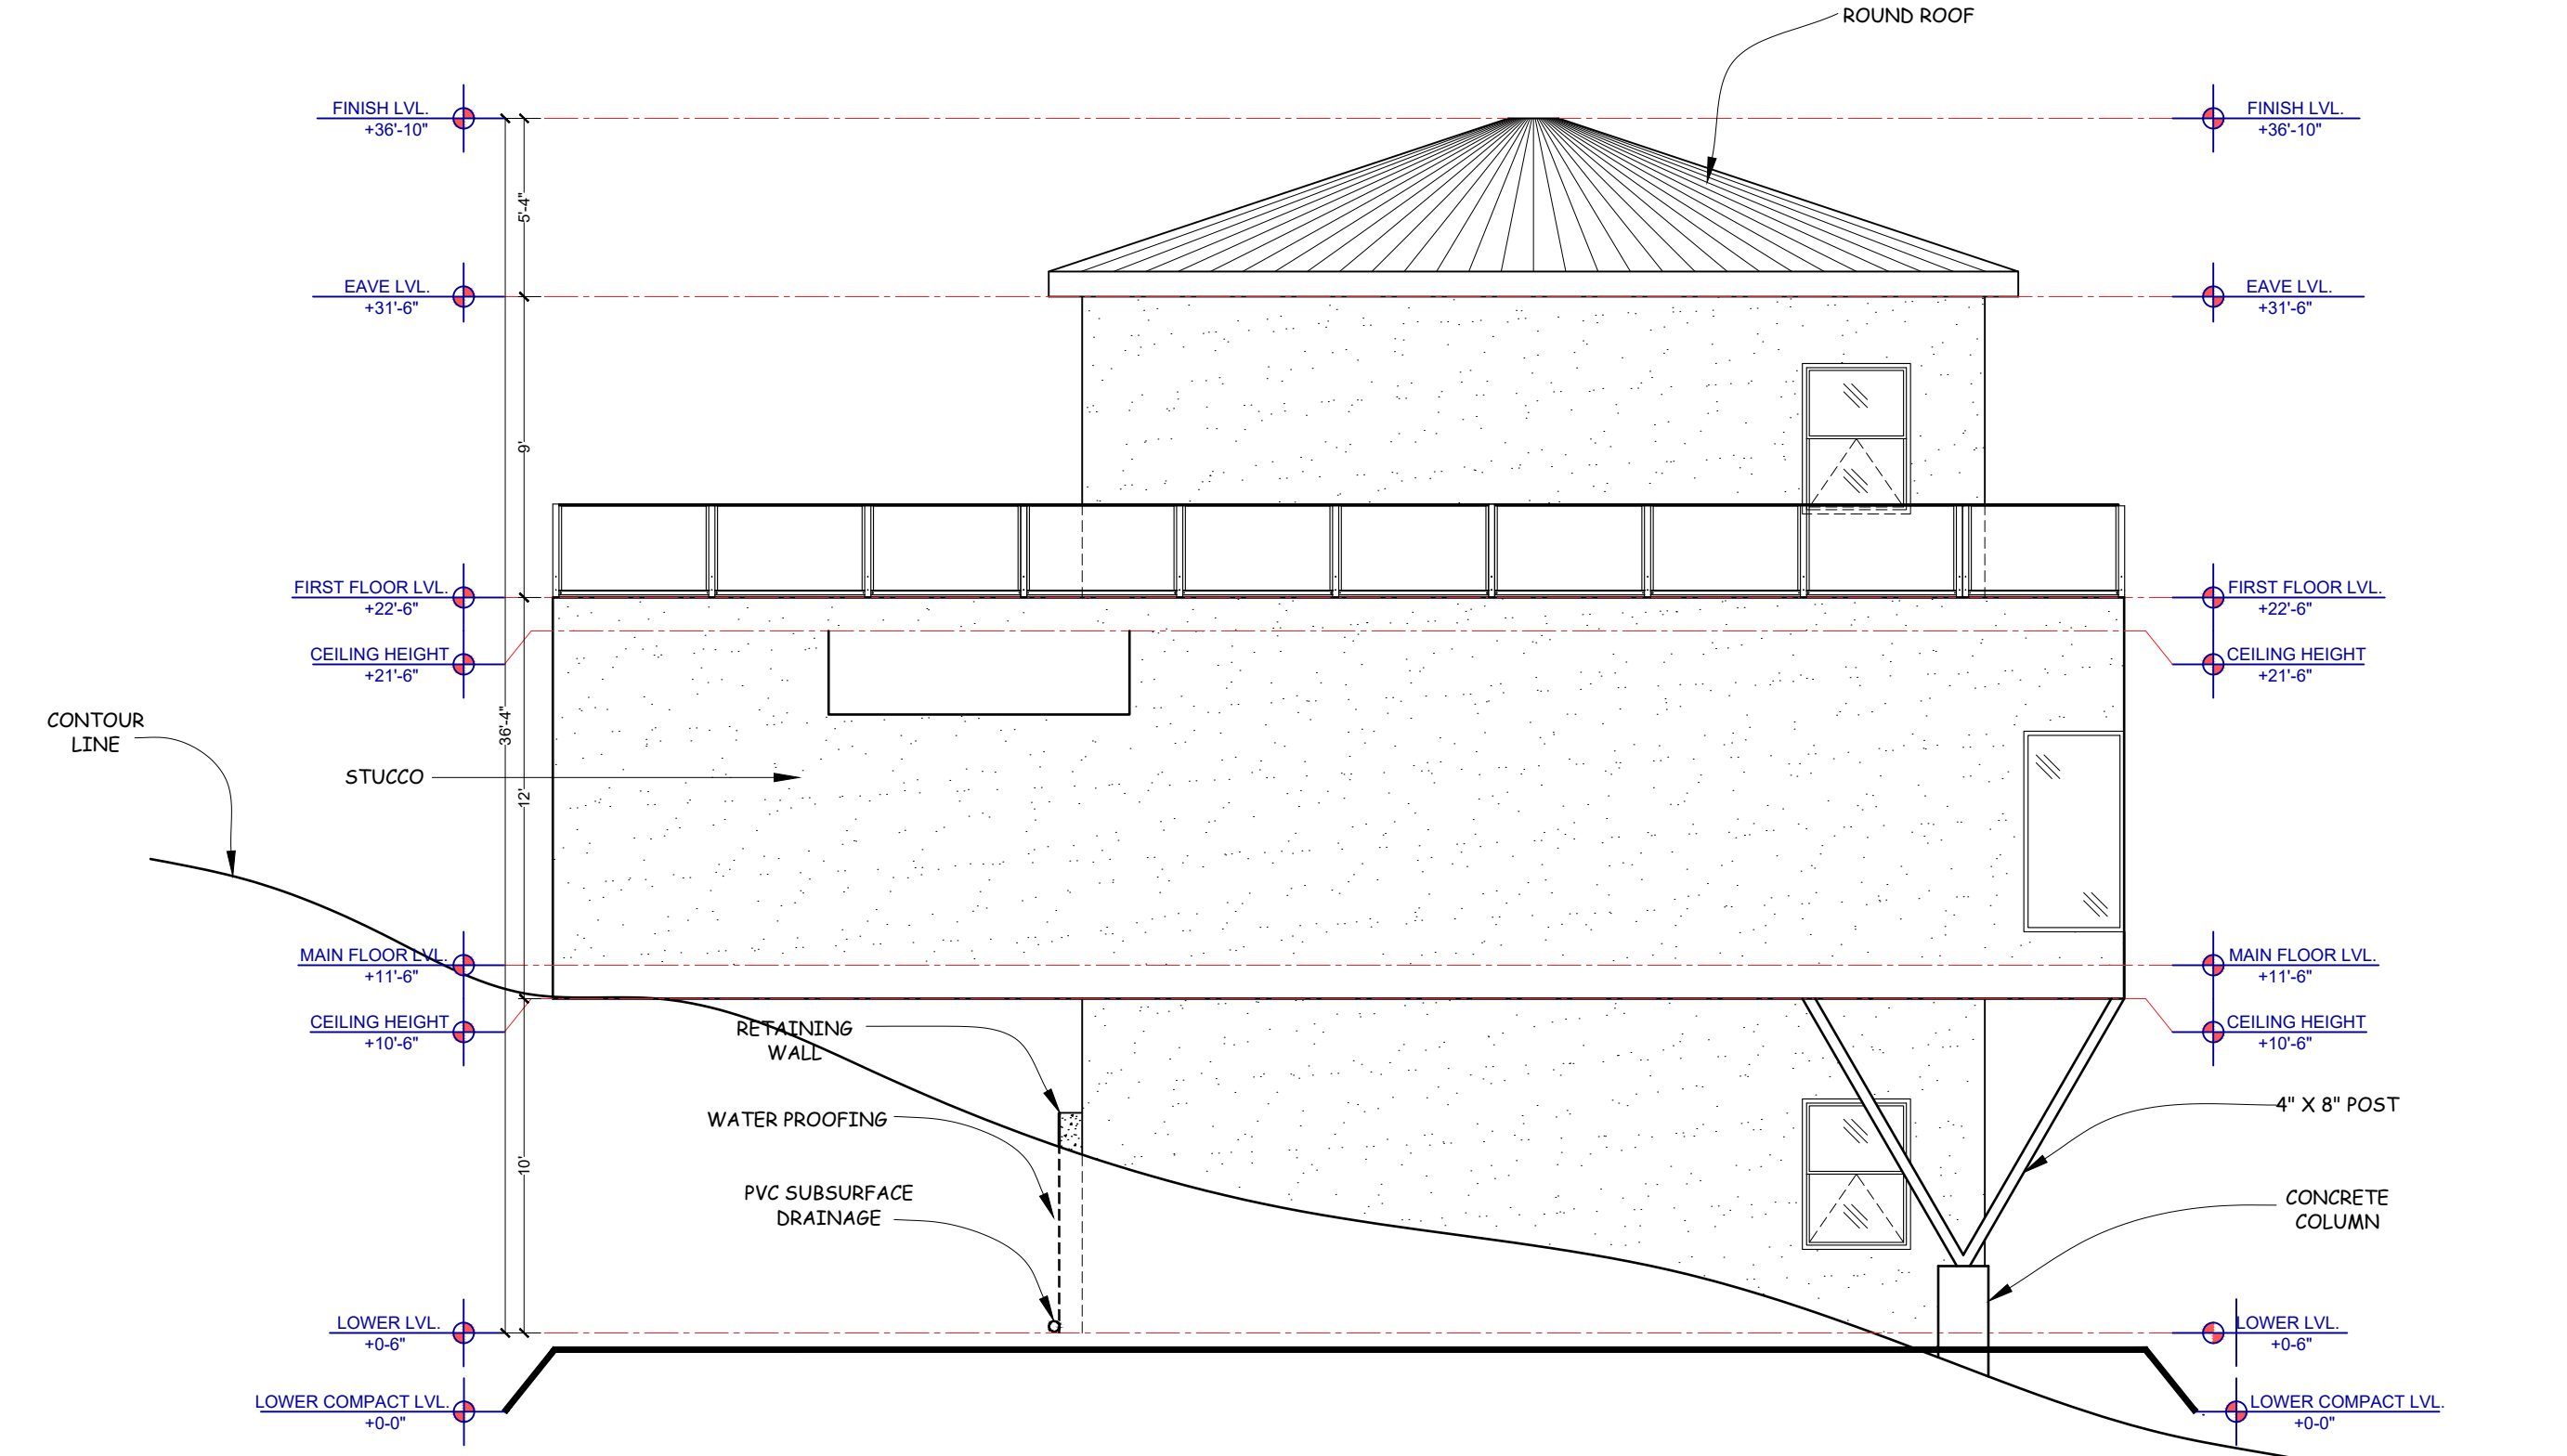

04 WEST ELEVATION

A-104 SCALE: 1/4" = 1'-0"

General Notes

NEW RESIDENCE FOR:


**57461 BANDERA RD,
YUCCA VALLEY, CA 92284**

COMPANY:

**PLANNED SPACE,
LTD.**

No.	Revision/Issue	Date

DRAWN BY: IFRAART	SHEET: A-104
DATE: 03/16/2025	SCALE: @ 36X24 1/4"=1'-0"

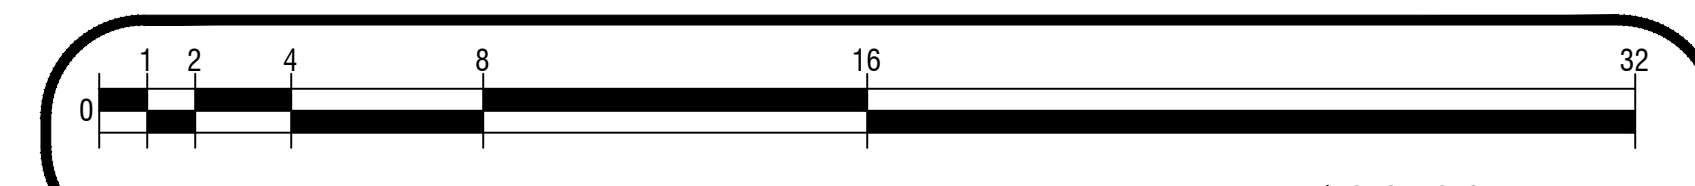

PRINT REDUCTION BAR | 36X24 SHEET

ALL RIGHTS RESERVED. NO REPRODUCTION UNLESS WRITTEN CONSENT GIVEN