


ANTENNA PLAN

11"x17" SCALE: 3/16" = 1'-0"
 24"x36" SCALE: 3/8" = 1'-0"
 0 1' 2' 4'

2

NOT USED

SCALE N.T.S. 3

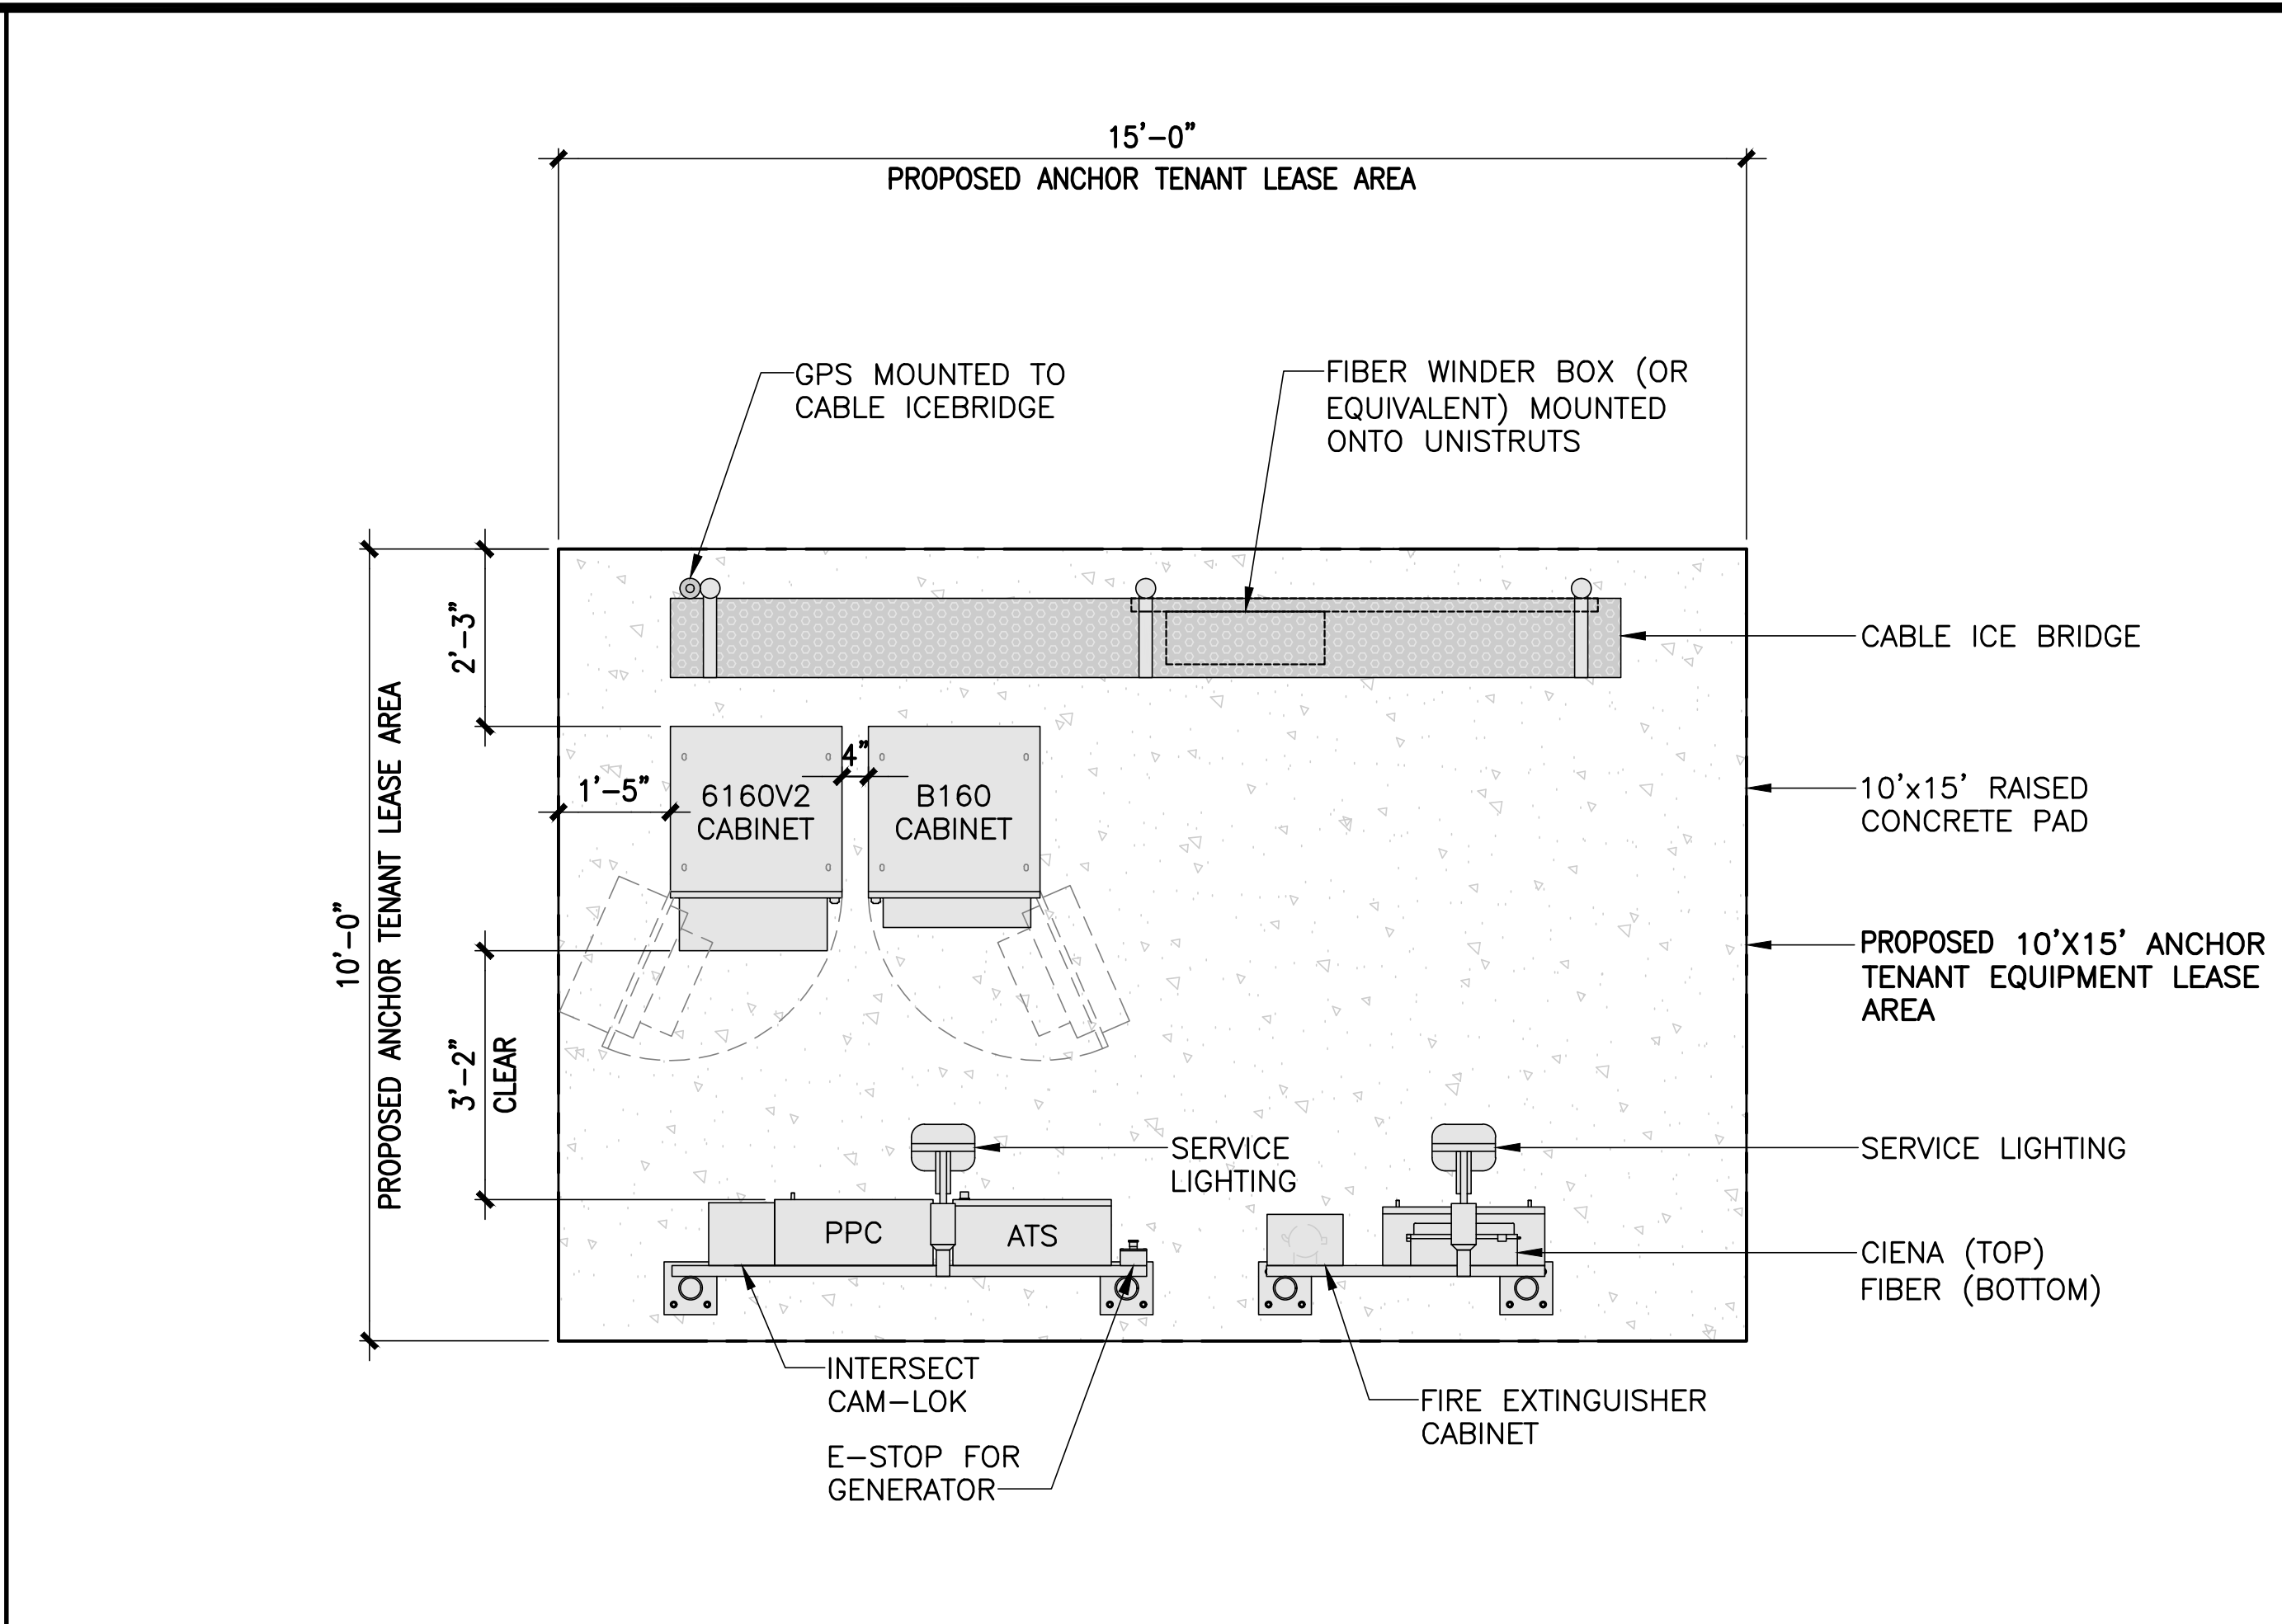

EQUIPMENT PLAN

11"x17" SCALE: 1/4" = 1'-0"
 24"x36" SCALE: 1/2" = 1'-0"
 0 1' 2' 4'

1

CLIENT
verticalbridge
 750 PARK OF COMMERCE DR.
 SUITE 200 | BOCA RATON, FL | 33487
 561.948.6367

SITE ACQUISITION
AD
ASSURANCE DEVELOPMENT
 1499 HUNTINGTON DR. | SUITE 305
 SOUTH PASADENA, CA | 91030
 626.765.5079

NO.	SUBMITTAL / REVISION	BY	DATE
1	UPDATED FENCING	APP	08/20/24
0	ISSUED FOR ZONING	JR	07/31/24
B	SITE REDESIGN	JR	07/14/24
A	ISSUED FOR REVIEW	JR	03/20/24

DRAWN:	JR
DESIGNED:	JR
CHECKED:	APP
PROJECT NUMBER:	US-CA-5466

PROJECT TITLE:
US-CA-5466
IE95414A
YUCCA VALLEY
 56750 MOUNTAIN VIEW TRAIL
 YUCCA VALLEY, CA 92284

ENGINEER STAMP:
 [Blank space for stamp]

DRAWING TITLE:
EQUIPMENT AND ANTENNA PLAN

DRAWING SCALE:
 AS NOTED
ZD
 DATE:
 03/20/24

UNAUTHORIZED ALTERATION OR ADDITION TO THIS DOCUMENT IS A VIOLATION OF APPLICABLE STATE AND / OR LOCAL LAWS

DRAWING NUMBER:
A4