




BANDERA ROAD

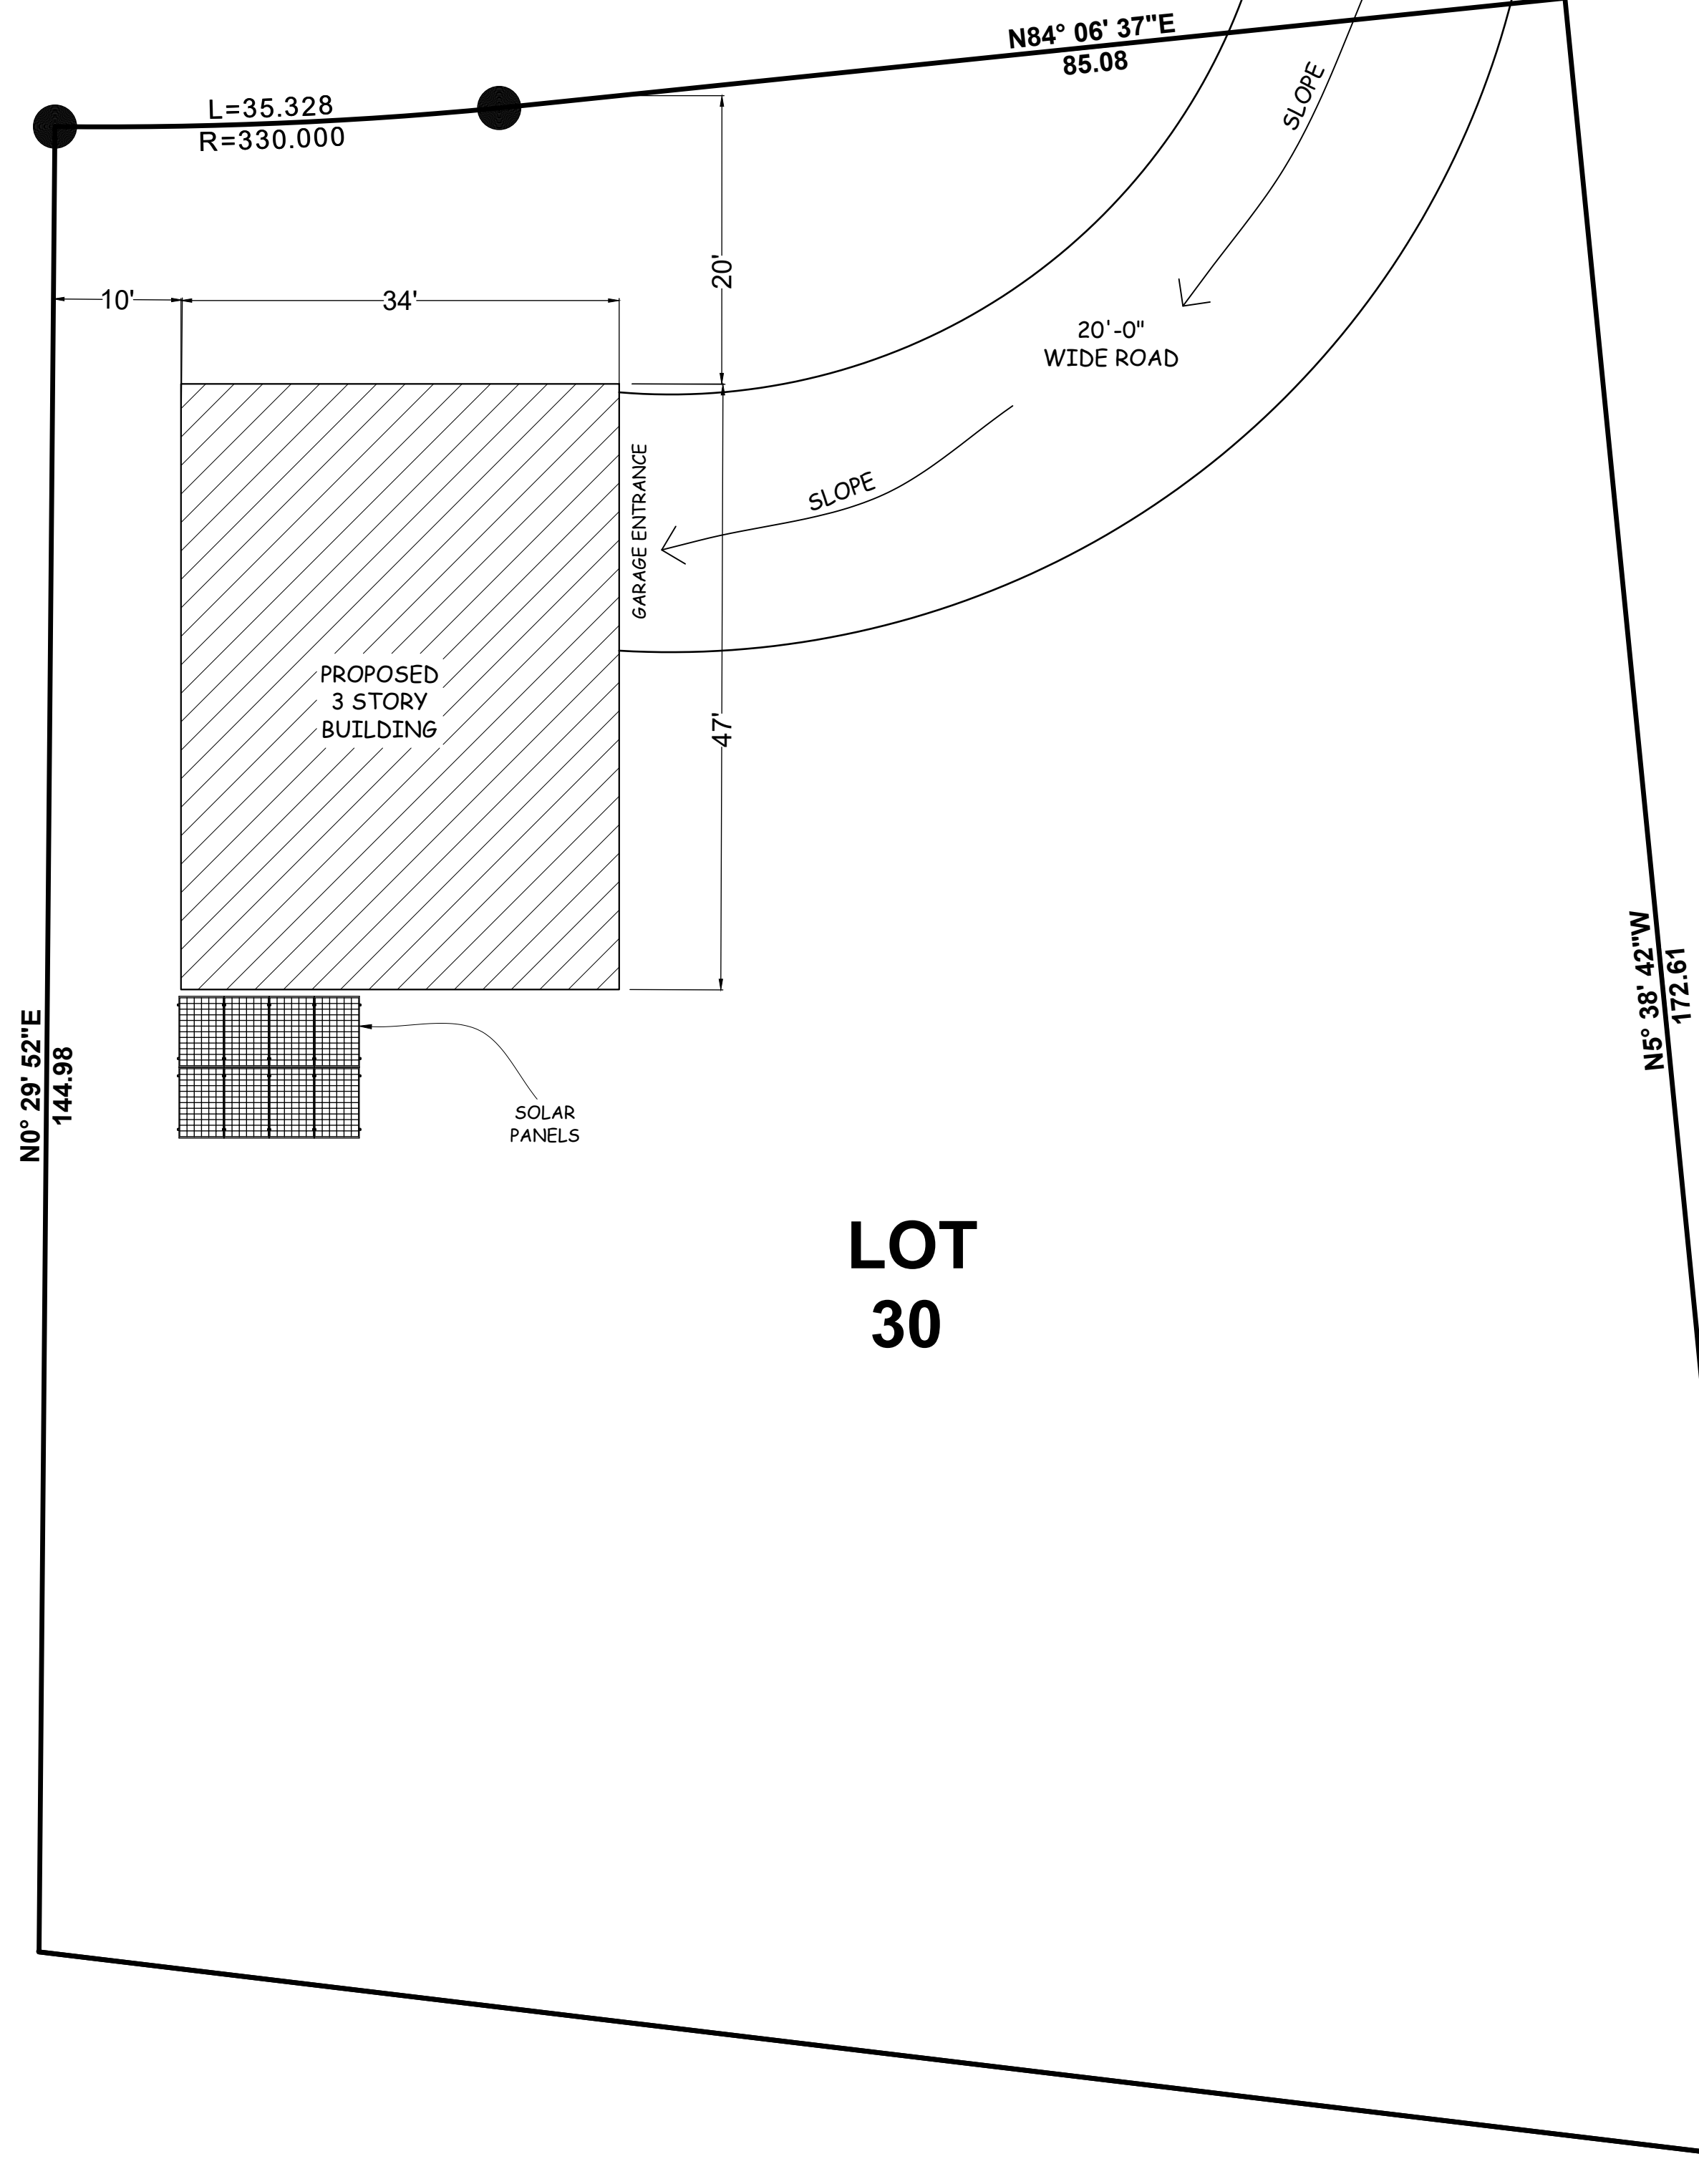

01 SITE DEVELOPMENT PLAN
 A-100 SCALE: 3/32" = 1'-0"

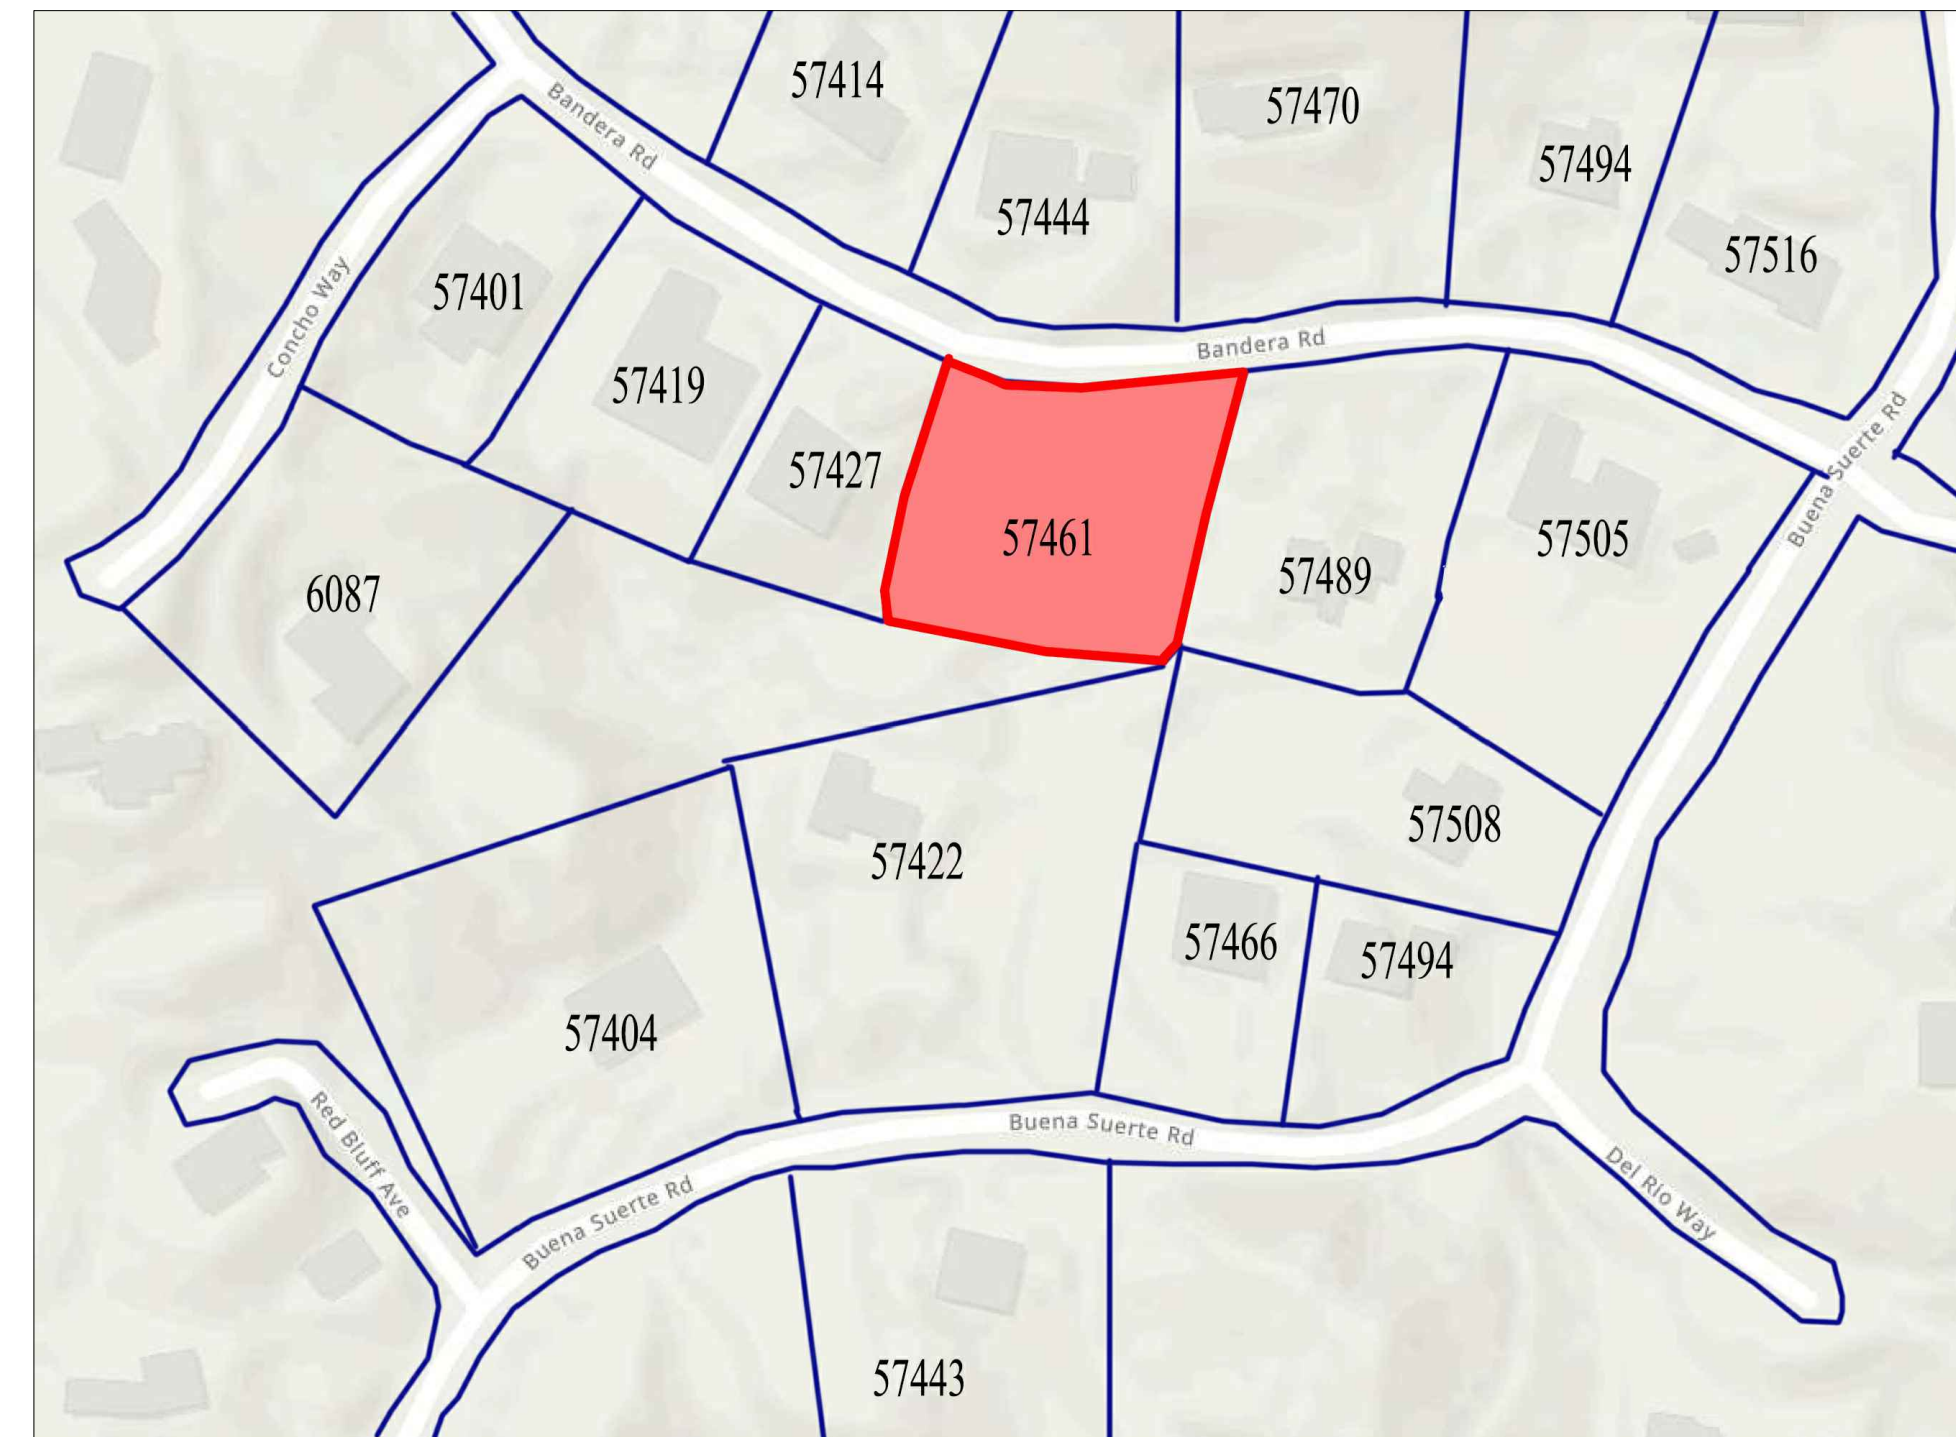

02 VICINITY MAP
 A-100 SCALE: N.T.S.

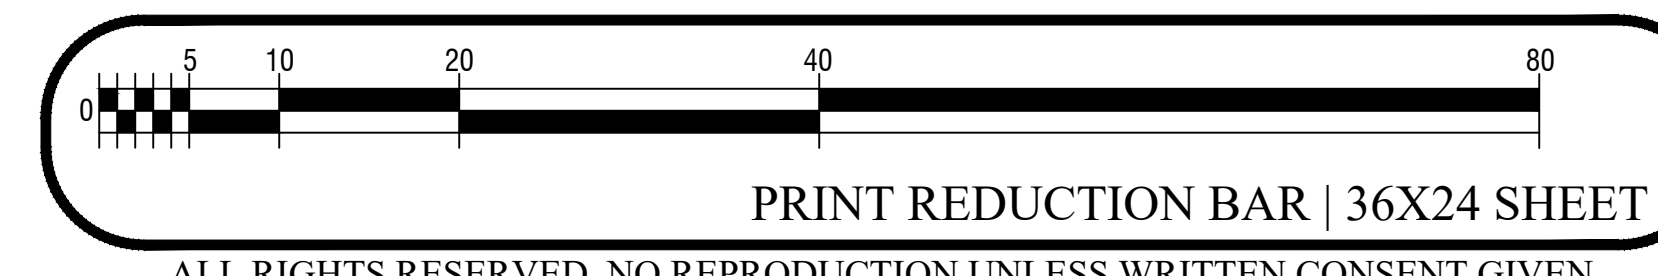


General Notes

NEW RESIDENCE FOR:
**57461 BANDERA RD,
 YUCCA VALLEY, CA 92284**

COMPANY:
**PLANNED SPACE,
 LTD.**

No.	Revision/Issue	Date

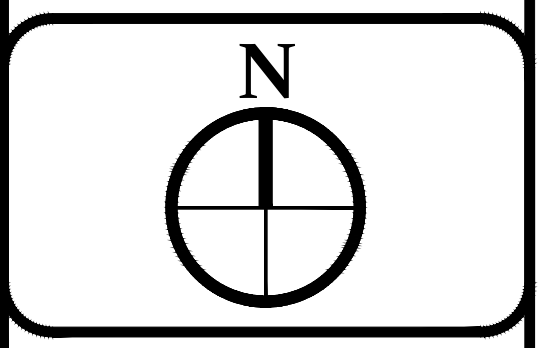

DRAWN BY:
 IFRAART
 DATE:
 03/16/2025
 SCALE: @ 36X24
 1/10"=1'-0"

SHEET:
A-100