


The name DUTCHBROS and all associated logos, distinctive designs, content, information, and other materials featured, displayed, contained herein, and made available by Dutch Bros, including but not limited to, the "look and feel" of the establishments and products, all text, images, colors, configurations, graphics, designs, illustrations, photographs, and pictures (collectively, the "Materials") are owned by and/or licensed by DB Franchising USA, LLC and are protected by copyright, trademark, trade dress, patent, and/or other intellectual property rights and unfair competition laws under the United States and foreign laws.

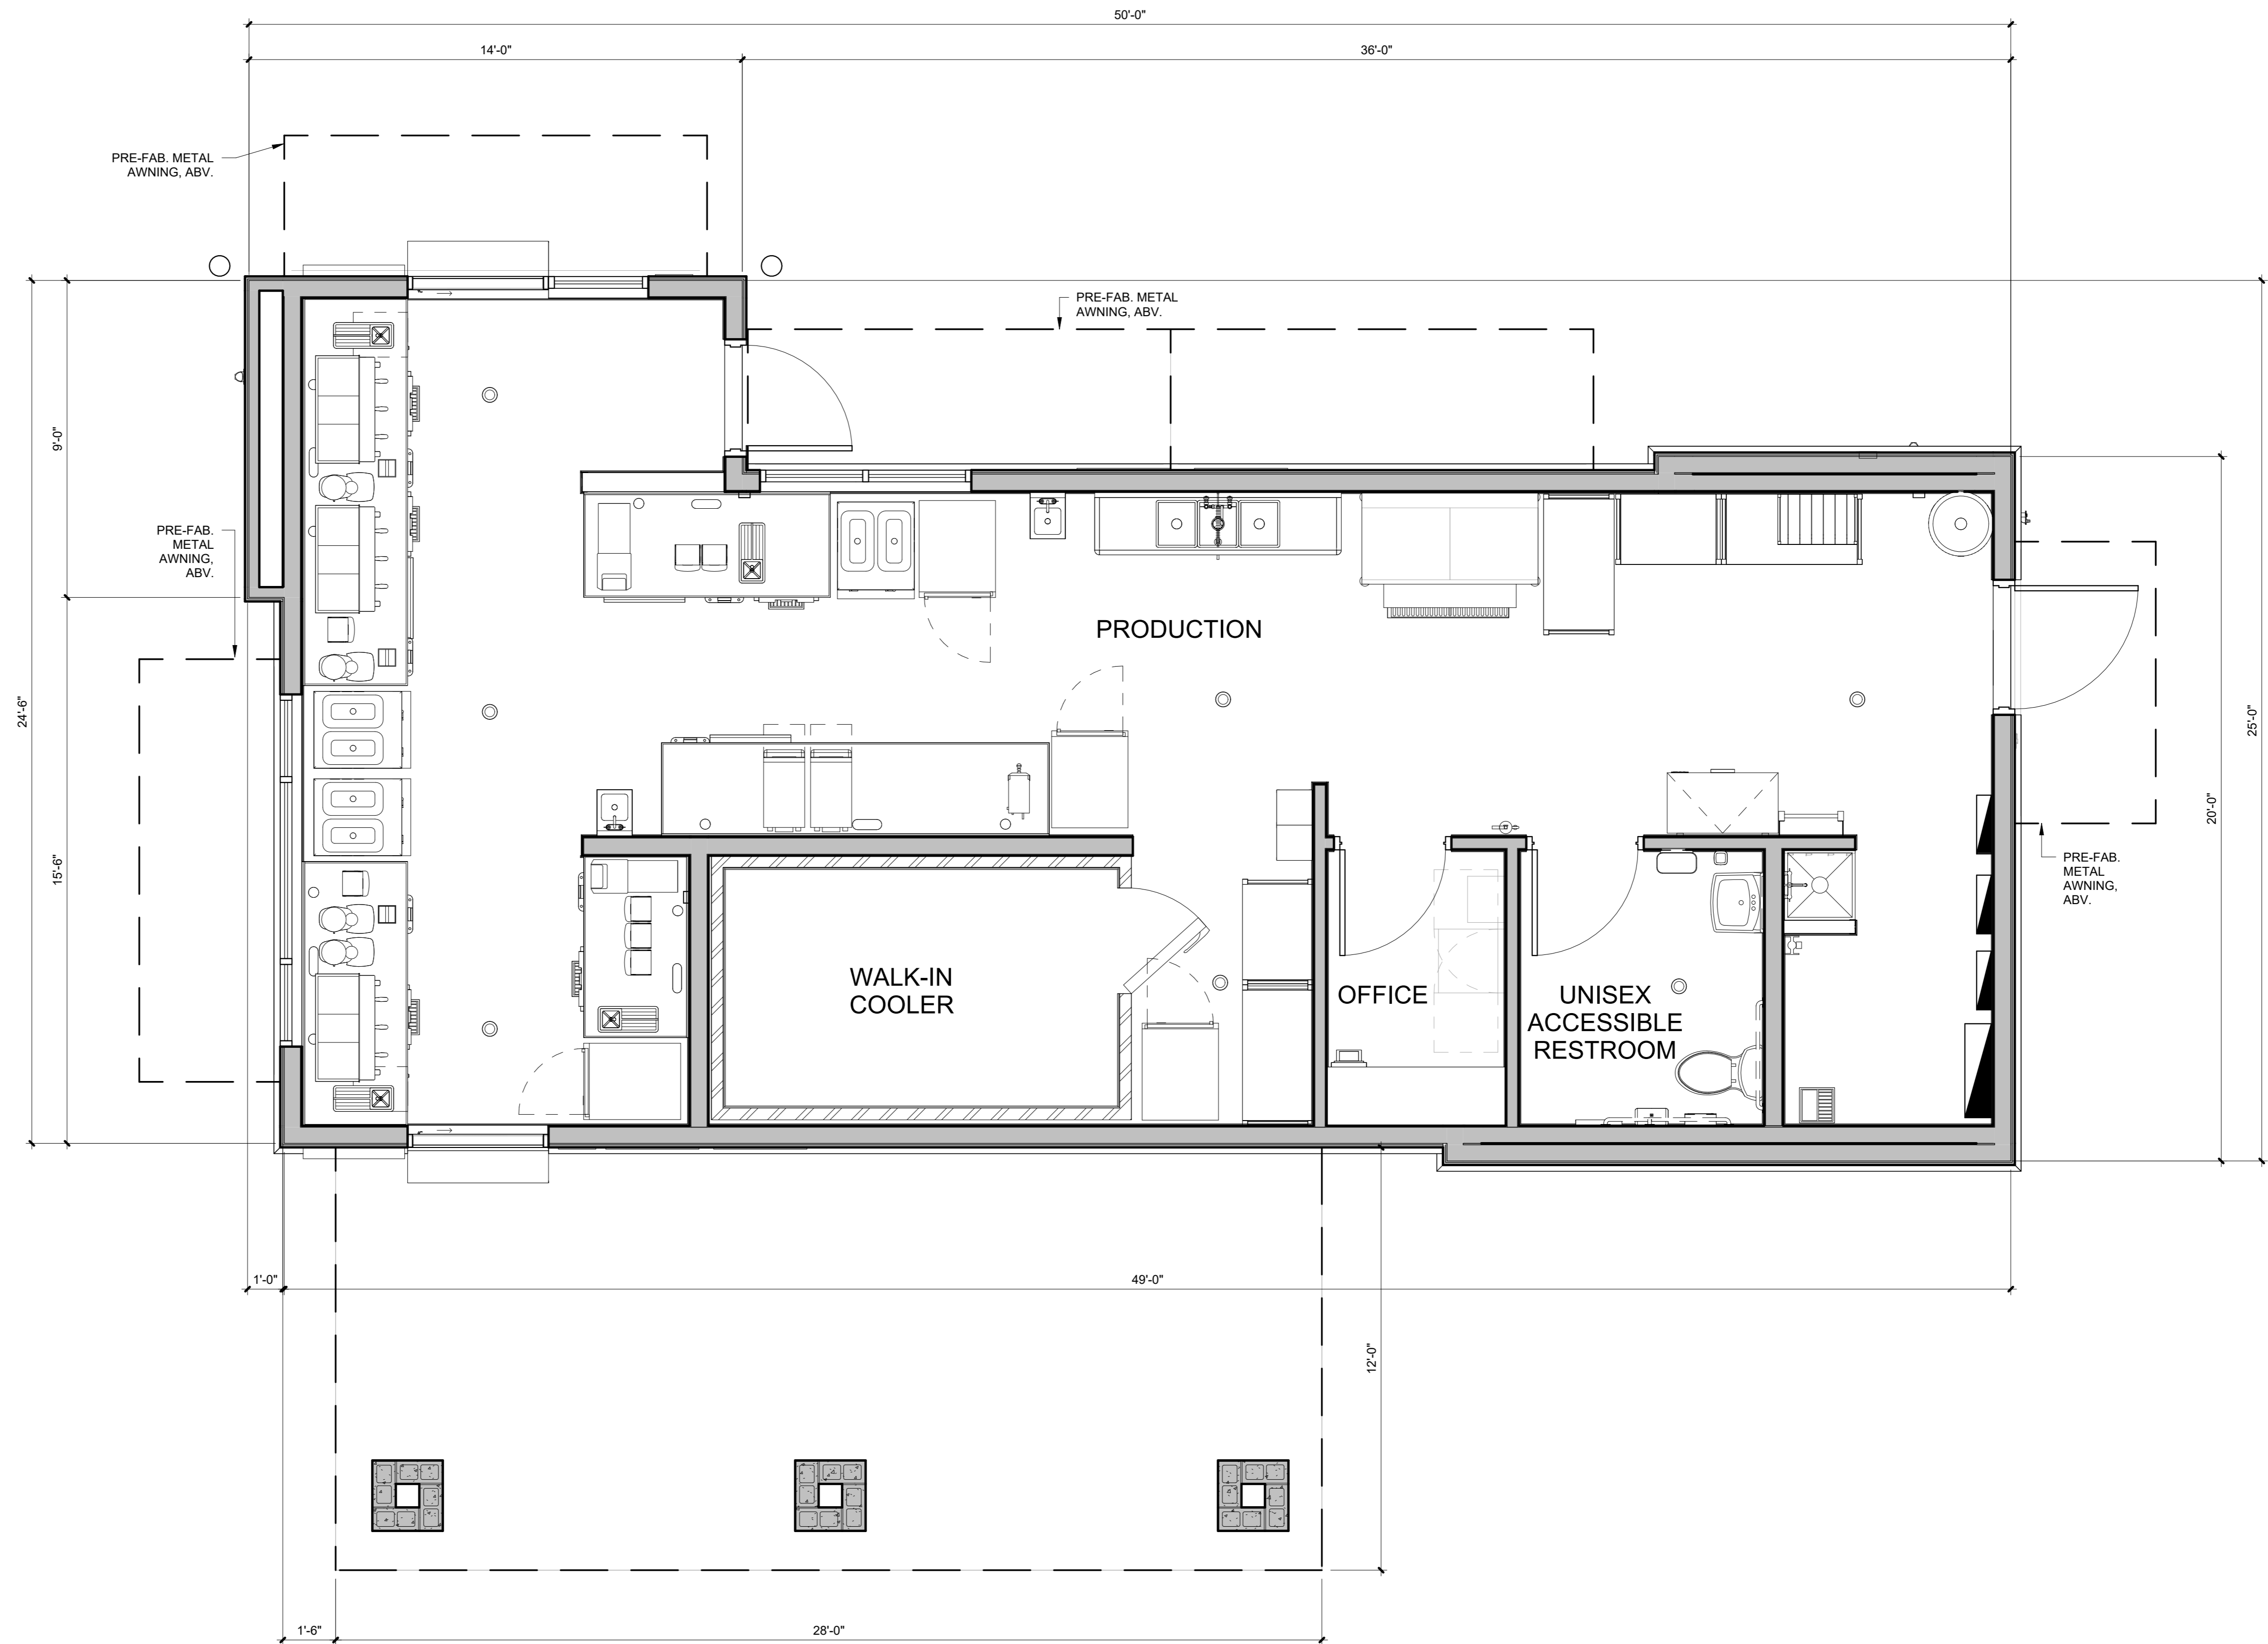

1 SCHEMATIC PLAN

3/8" = 1'-0"



1001 SE SANDY BLVD, SUITE 100
 PORTLAND, OR 97214
 V. 503.552.9079
 F. 503.241.7055
 WWW.GNICHARCH.COM

04/24/25

Project No: CA3714
 Dutch Bros Coffee - New Freestanding Store
 58121 29 Palms Hwy
 Yucca Valley, CA 92284
 For: Dutch Bros Coffee
 110 SW 4th Street
 Grants Pass, OR 97526

DB2550-A1SQ

ISSUED FOR DESIGN REVIEW:
 04.24.2025

REV	DATE	DESCRIPTION

SHEET NAME:

PLAN

SHEET NUMBER:

DRP1.0